




LEFT

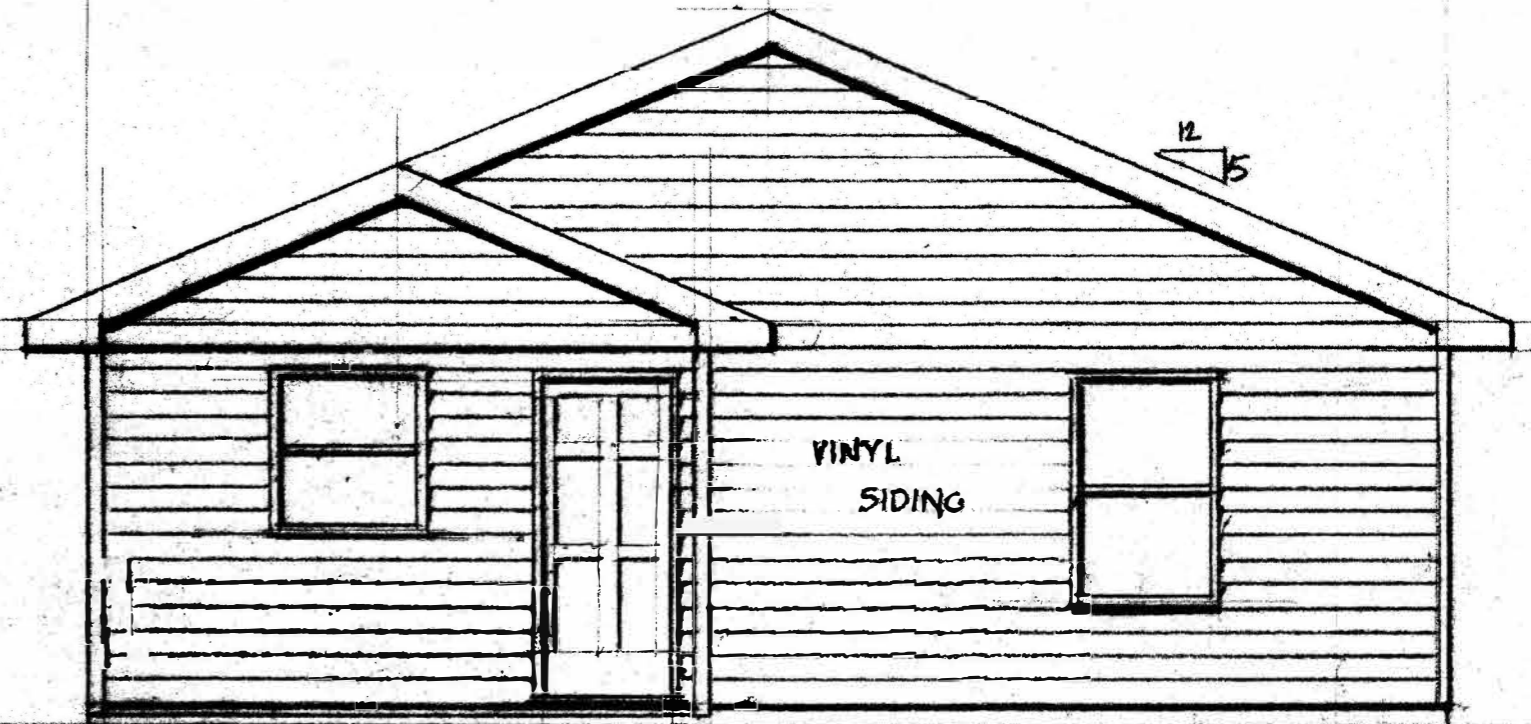

REAR

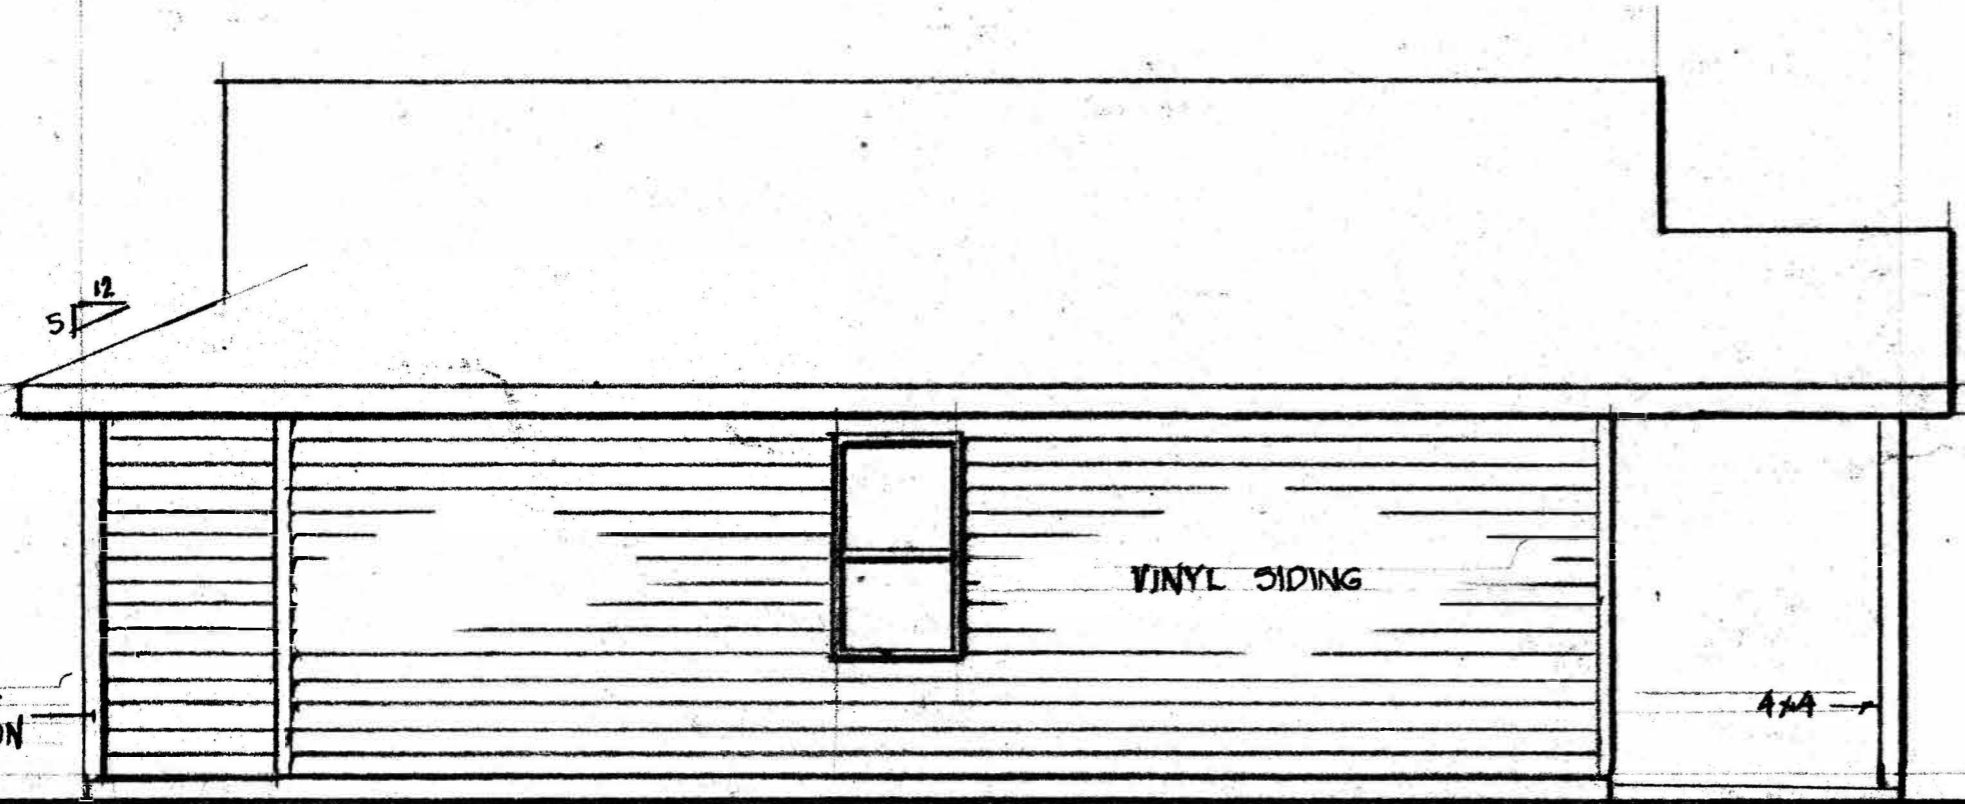


RIGHT

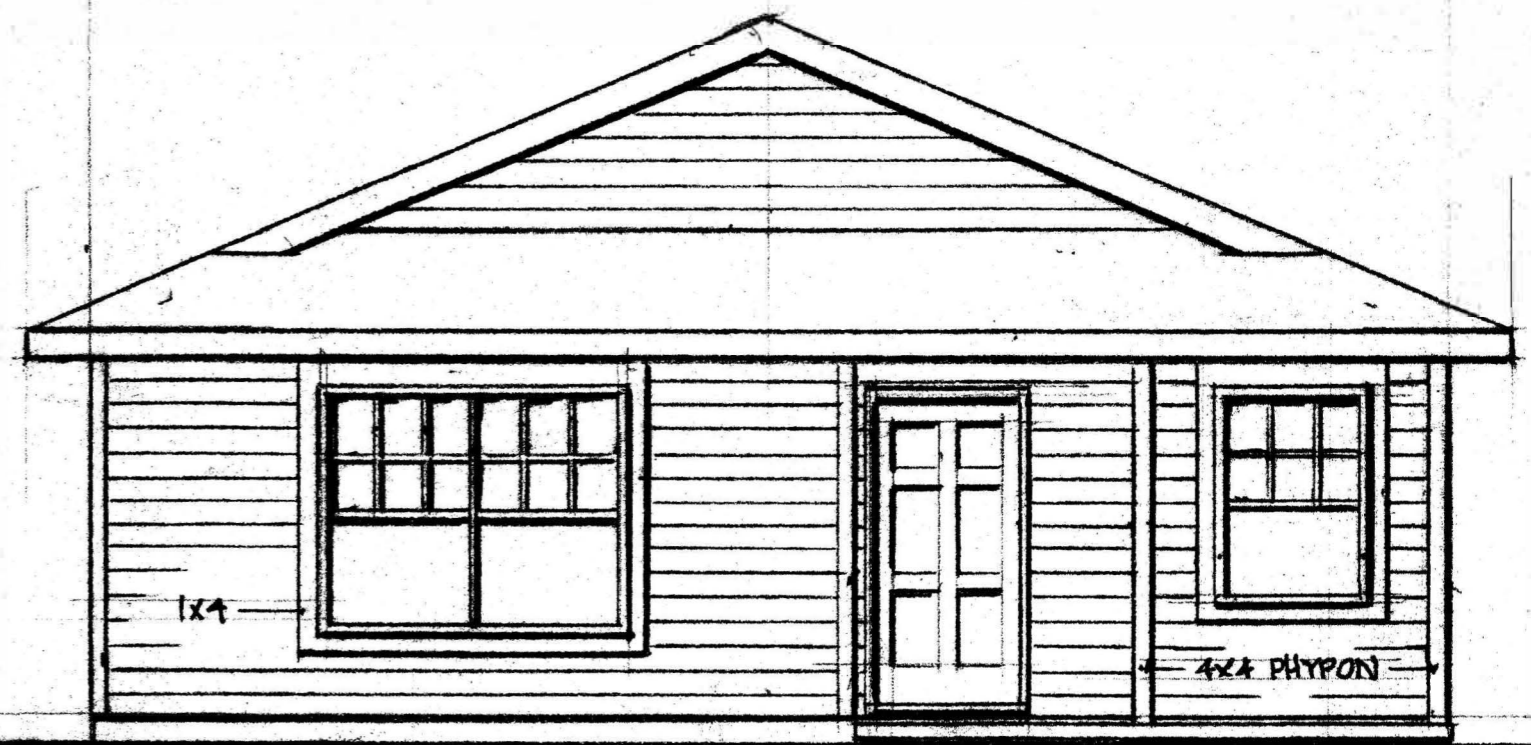

FRONT


ELEVATIONS  
1/4" = 1'-0"

"The COURT" Plan  
Feb. 2020

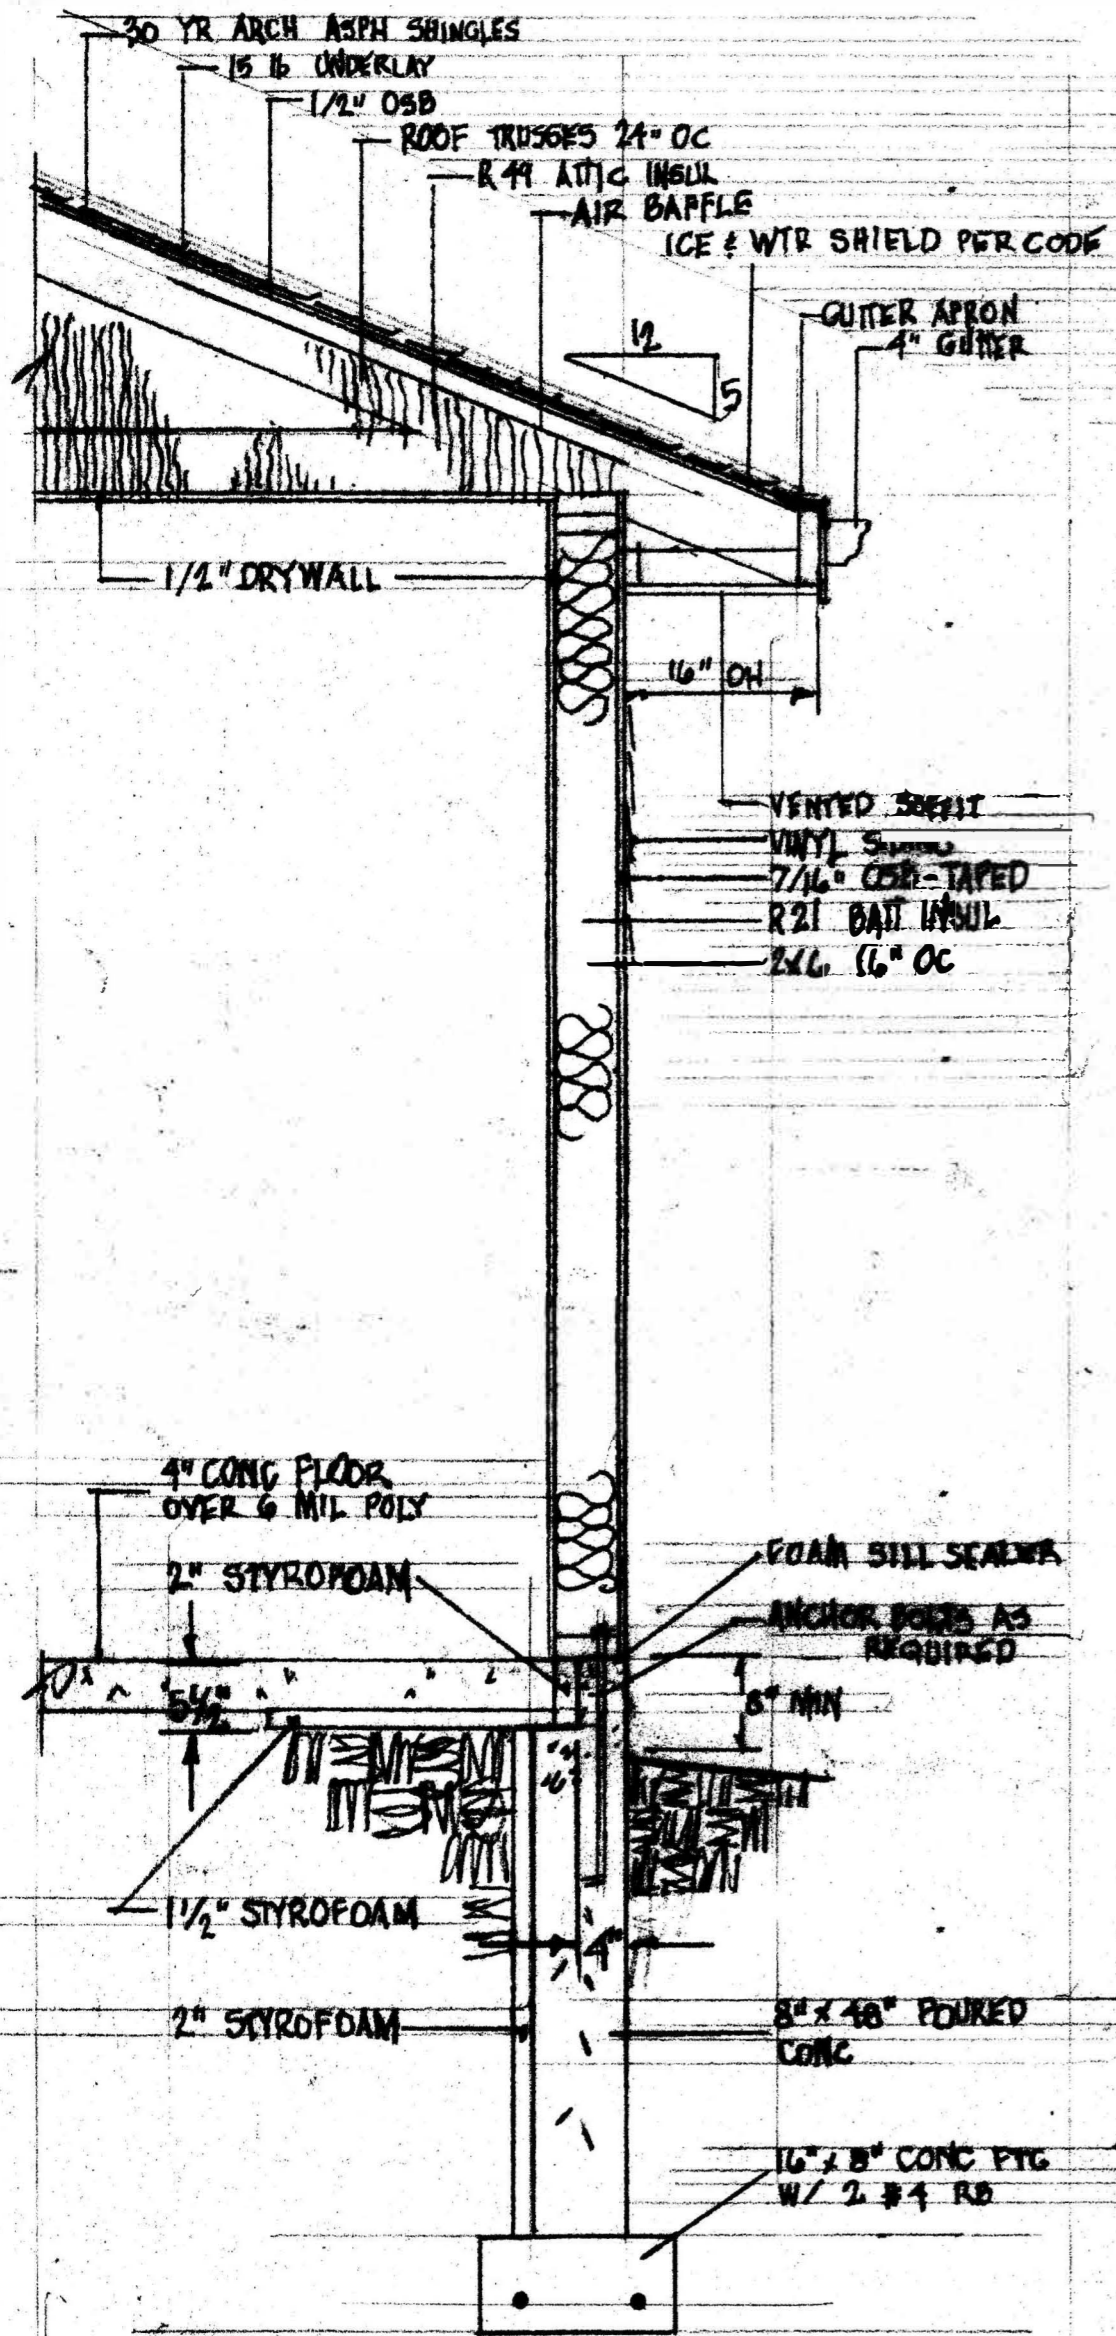

**SECTION**

5/4" = 1'-0"

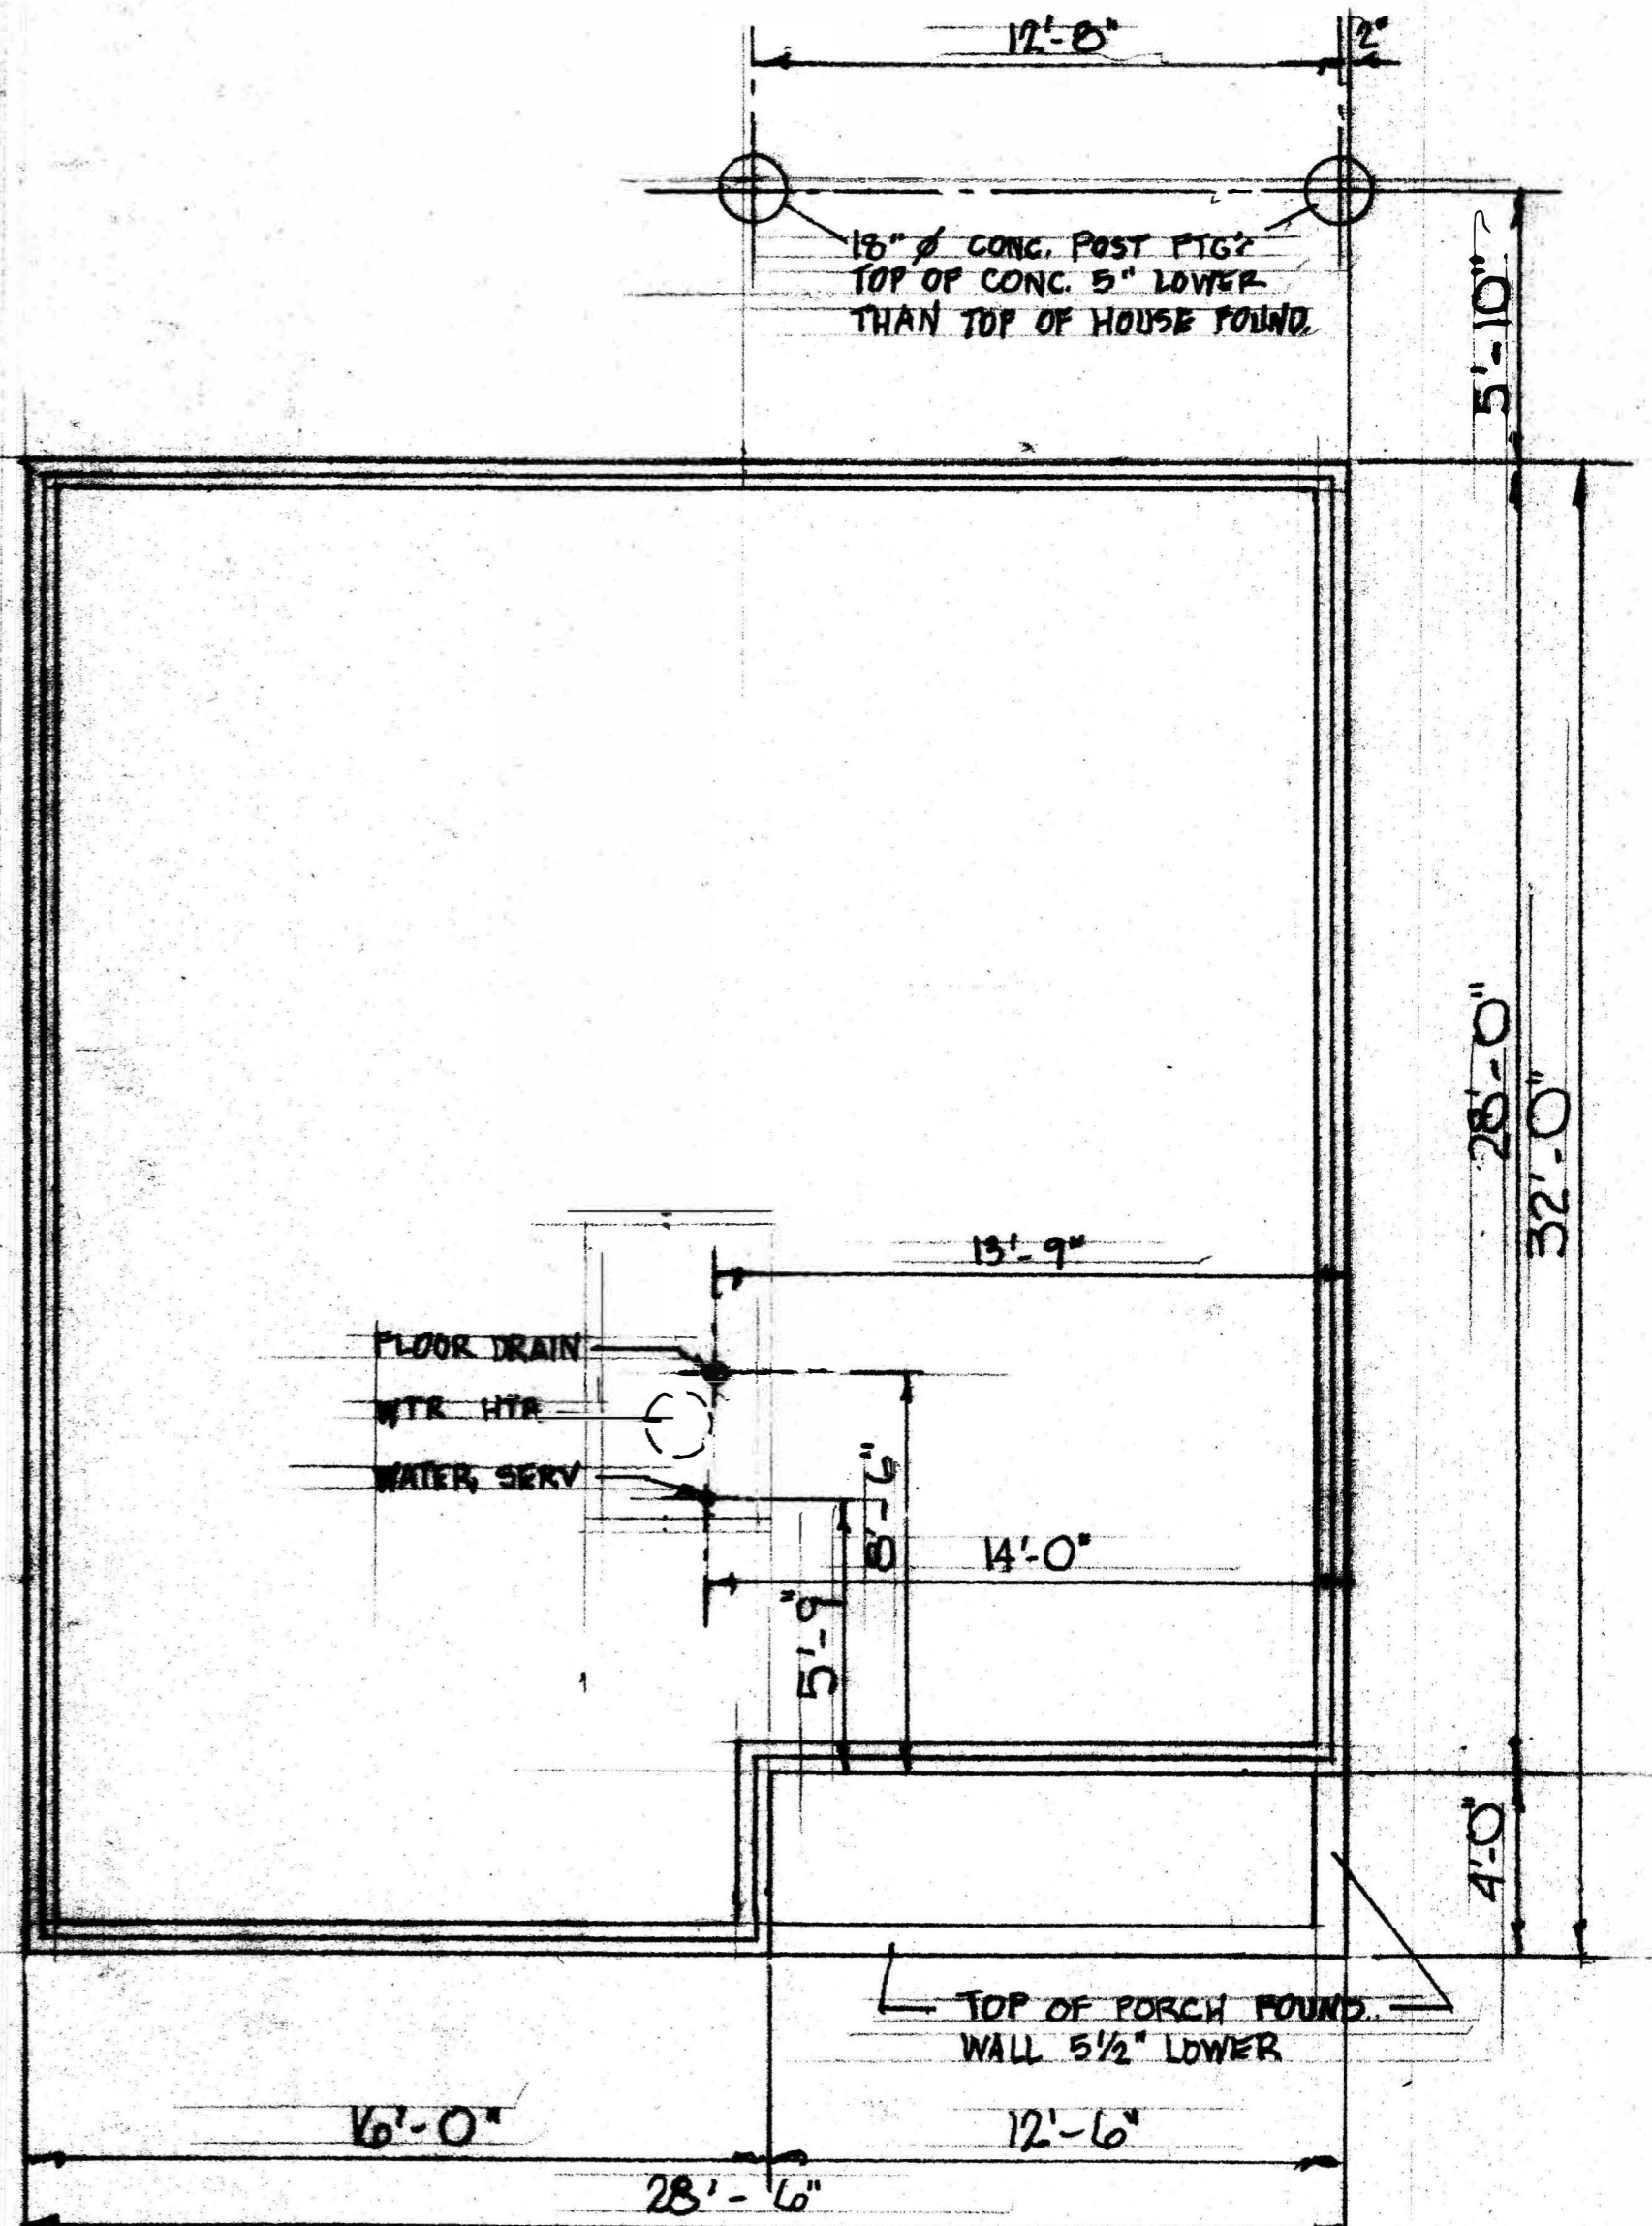

**FOUNDATION PLAN**

1/4" = 1'-0"

