



RIGHT

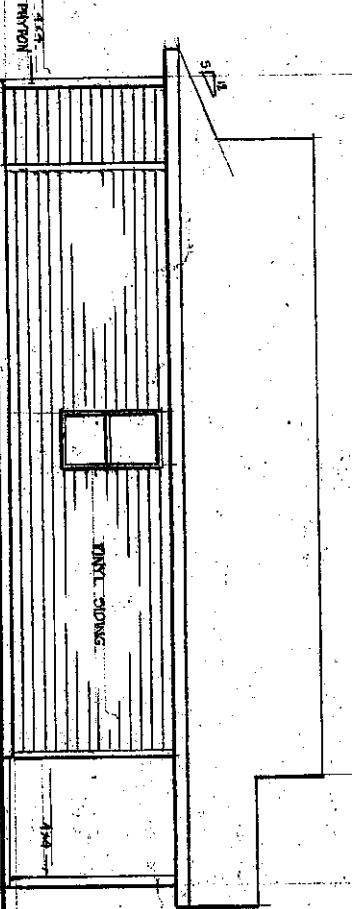


LEFT

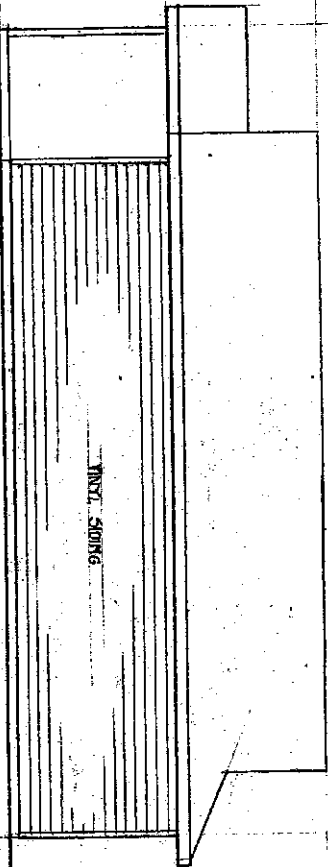


ELEVATIONS

1/4" = 1'-0"

FRONT

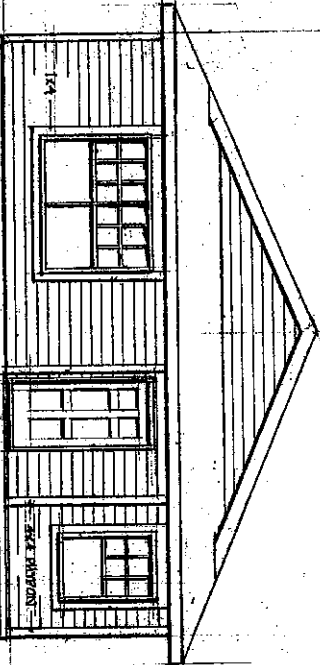


REAR

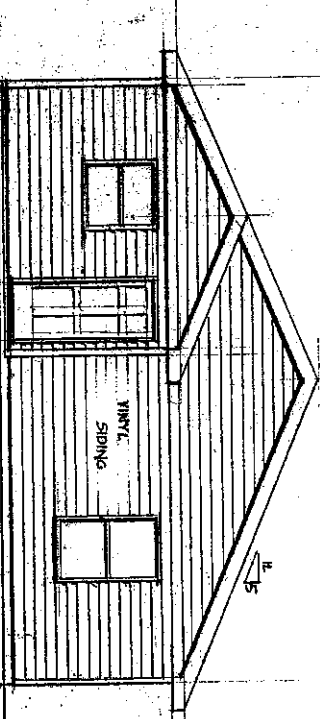



"The COURT" Plan
Feb 2020

SECTION
SCALE 1-0"

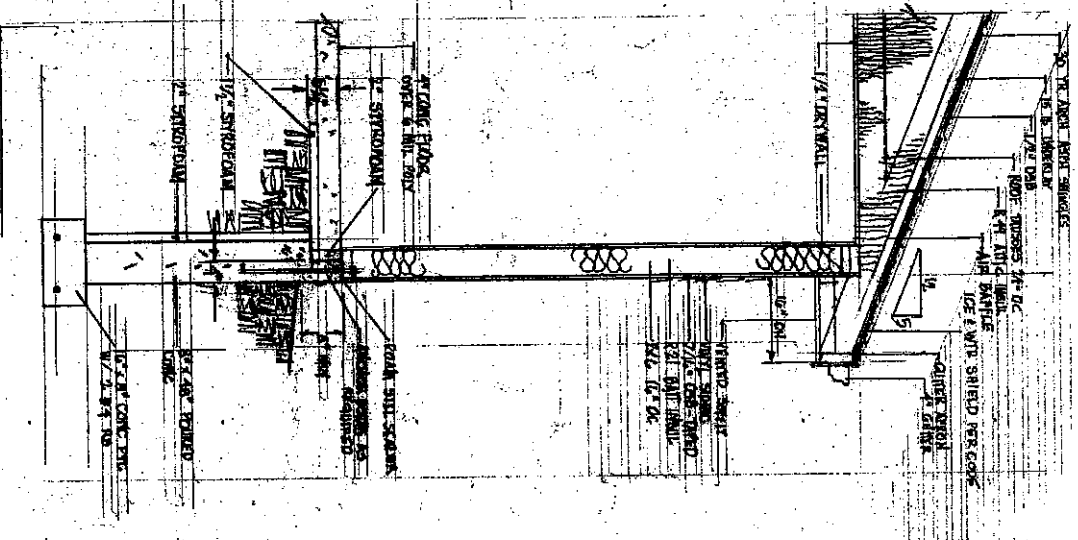


FOUNDATION PLAN
SCALE 1-0"

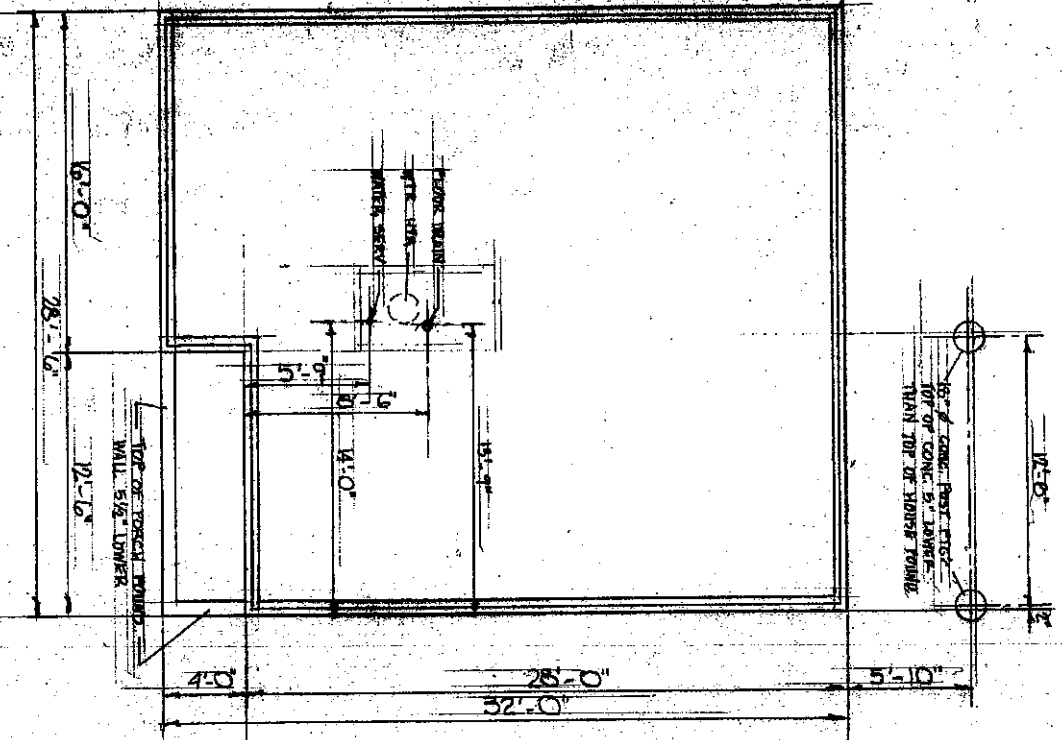

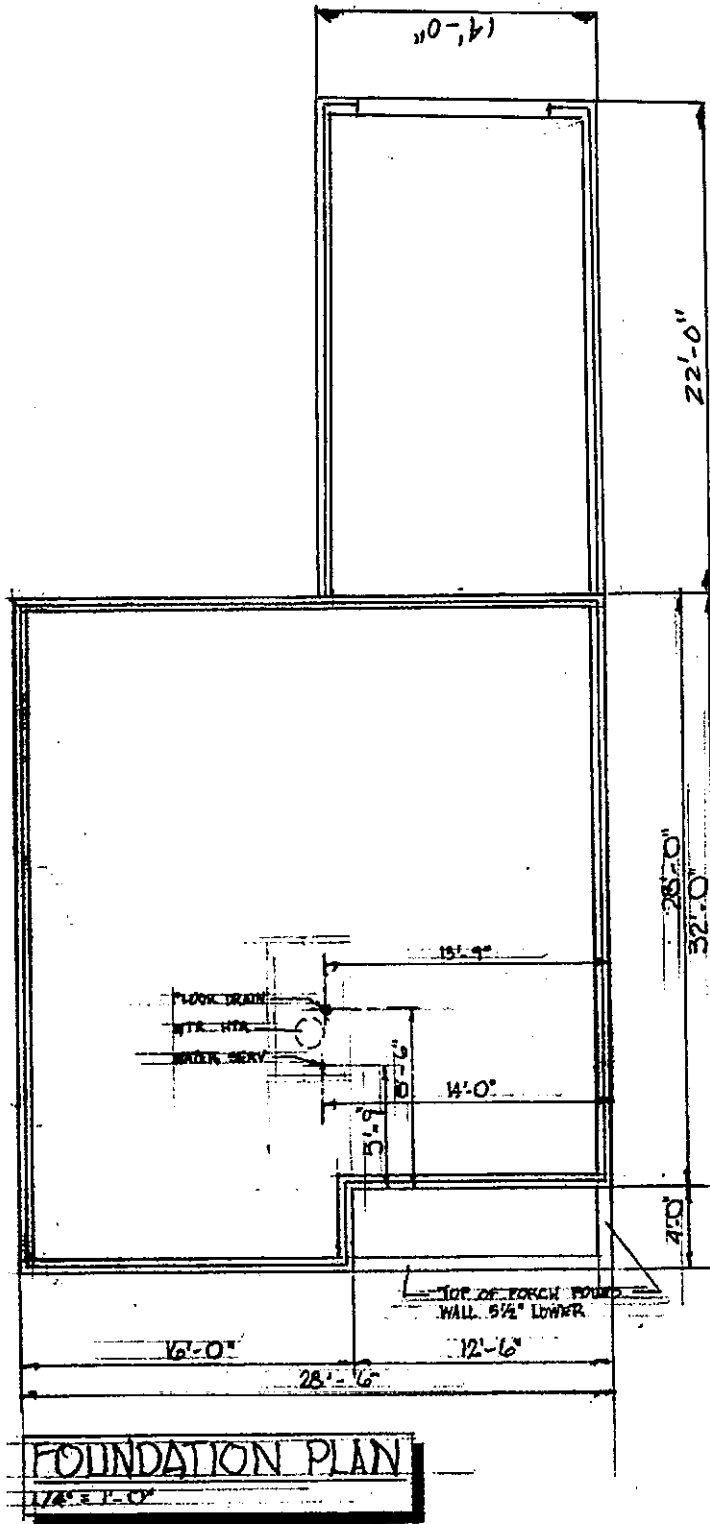


FOUNDATION PLAN ADDENDUM
 14'-0" x 22'-0" ATTACHED GARAGE

ROOF PLAN
1/4" = 1'-0"

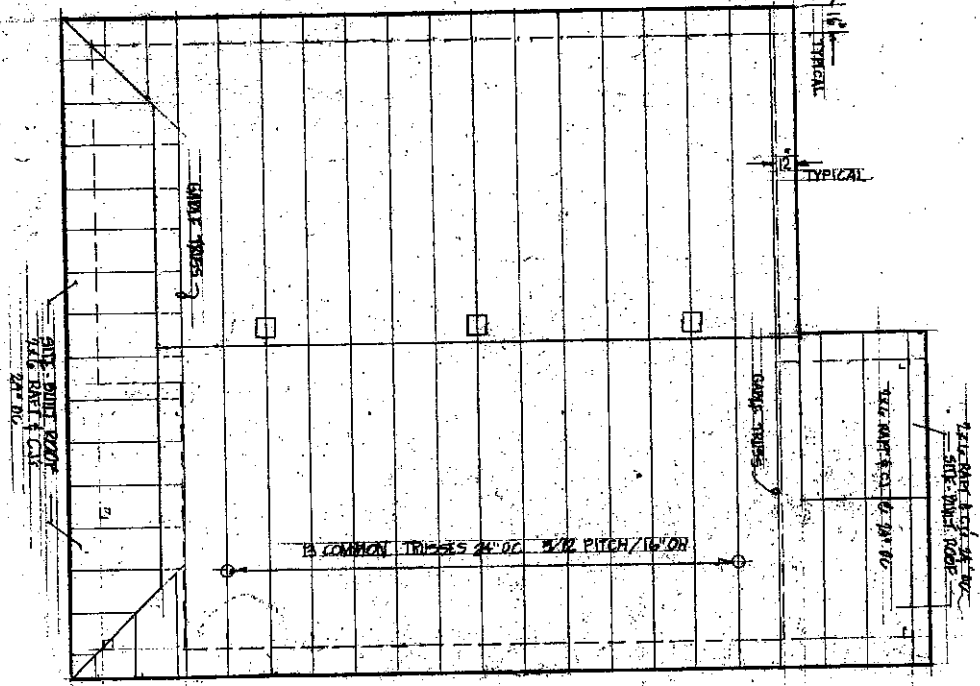

FLOOR PLAN
1/4" = 1'-0"

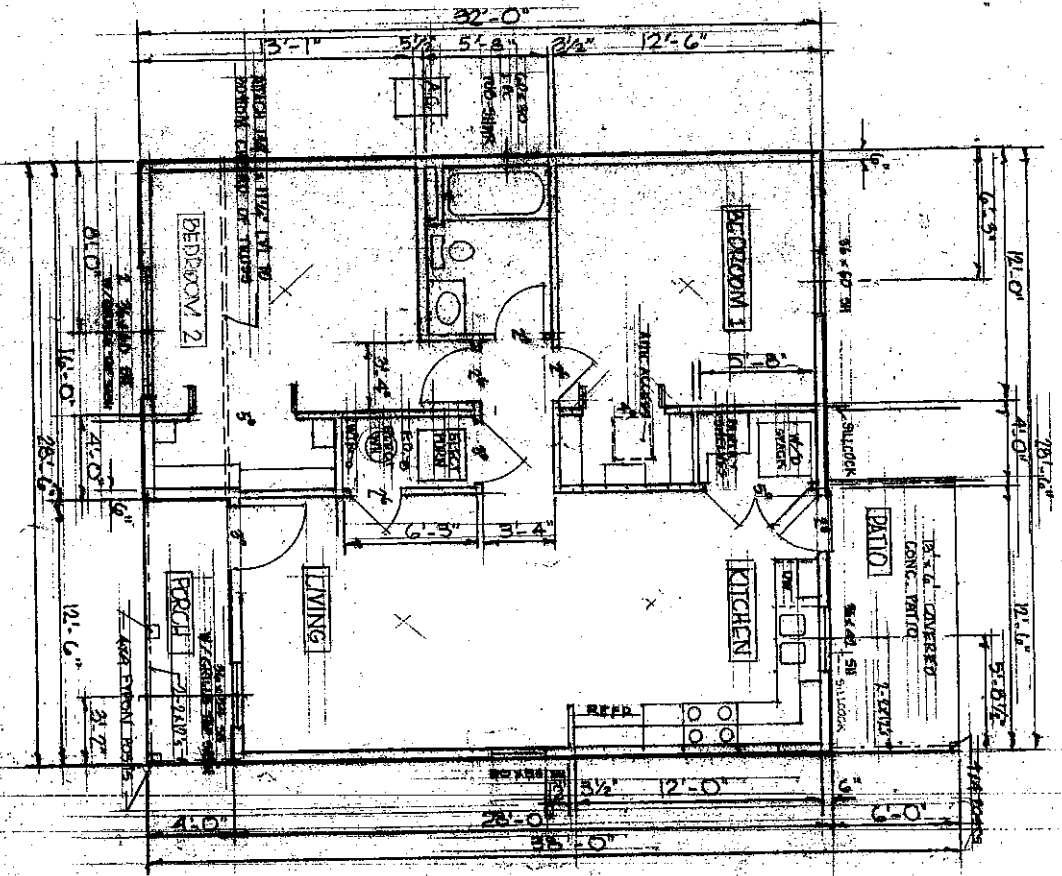

862 SF